Stage 12 Main Floor


3070 x 2 Sliding



Bay Door Roll-up 7'x12'






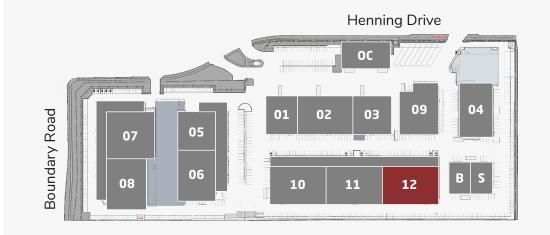

Features

- 17,000sf [1,580ms]
- SOUNDPROOF Interior has full acoustical paneling
- 16' x 20' LOADING DOORS
- 1600 amps 120/208V 3 phase 4 wire available
- 50' clear to underside of truss
- 35,000cfm exhaust fans
- HVAC to sound stage has 40 ton capacity
- Automatic demand controlled ventilation provided by C02 sensors for energy savings & variable frequency drive

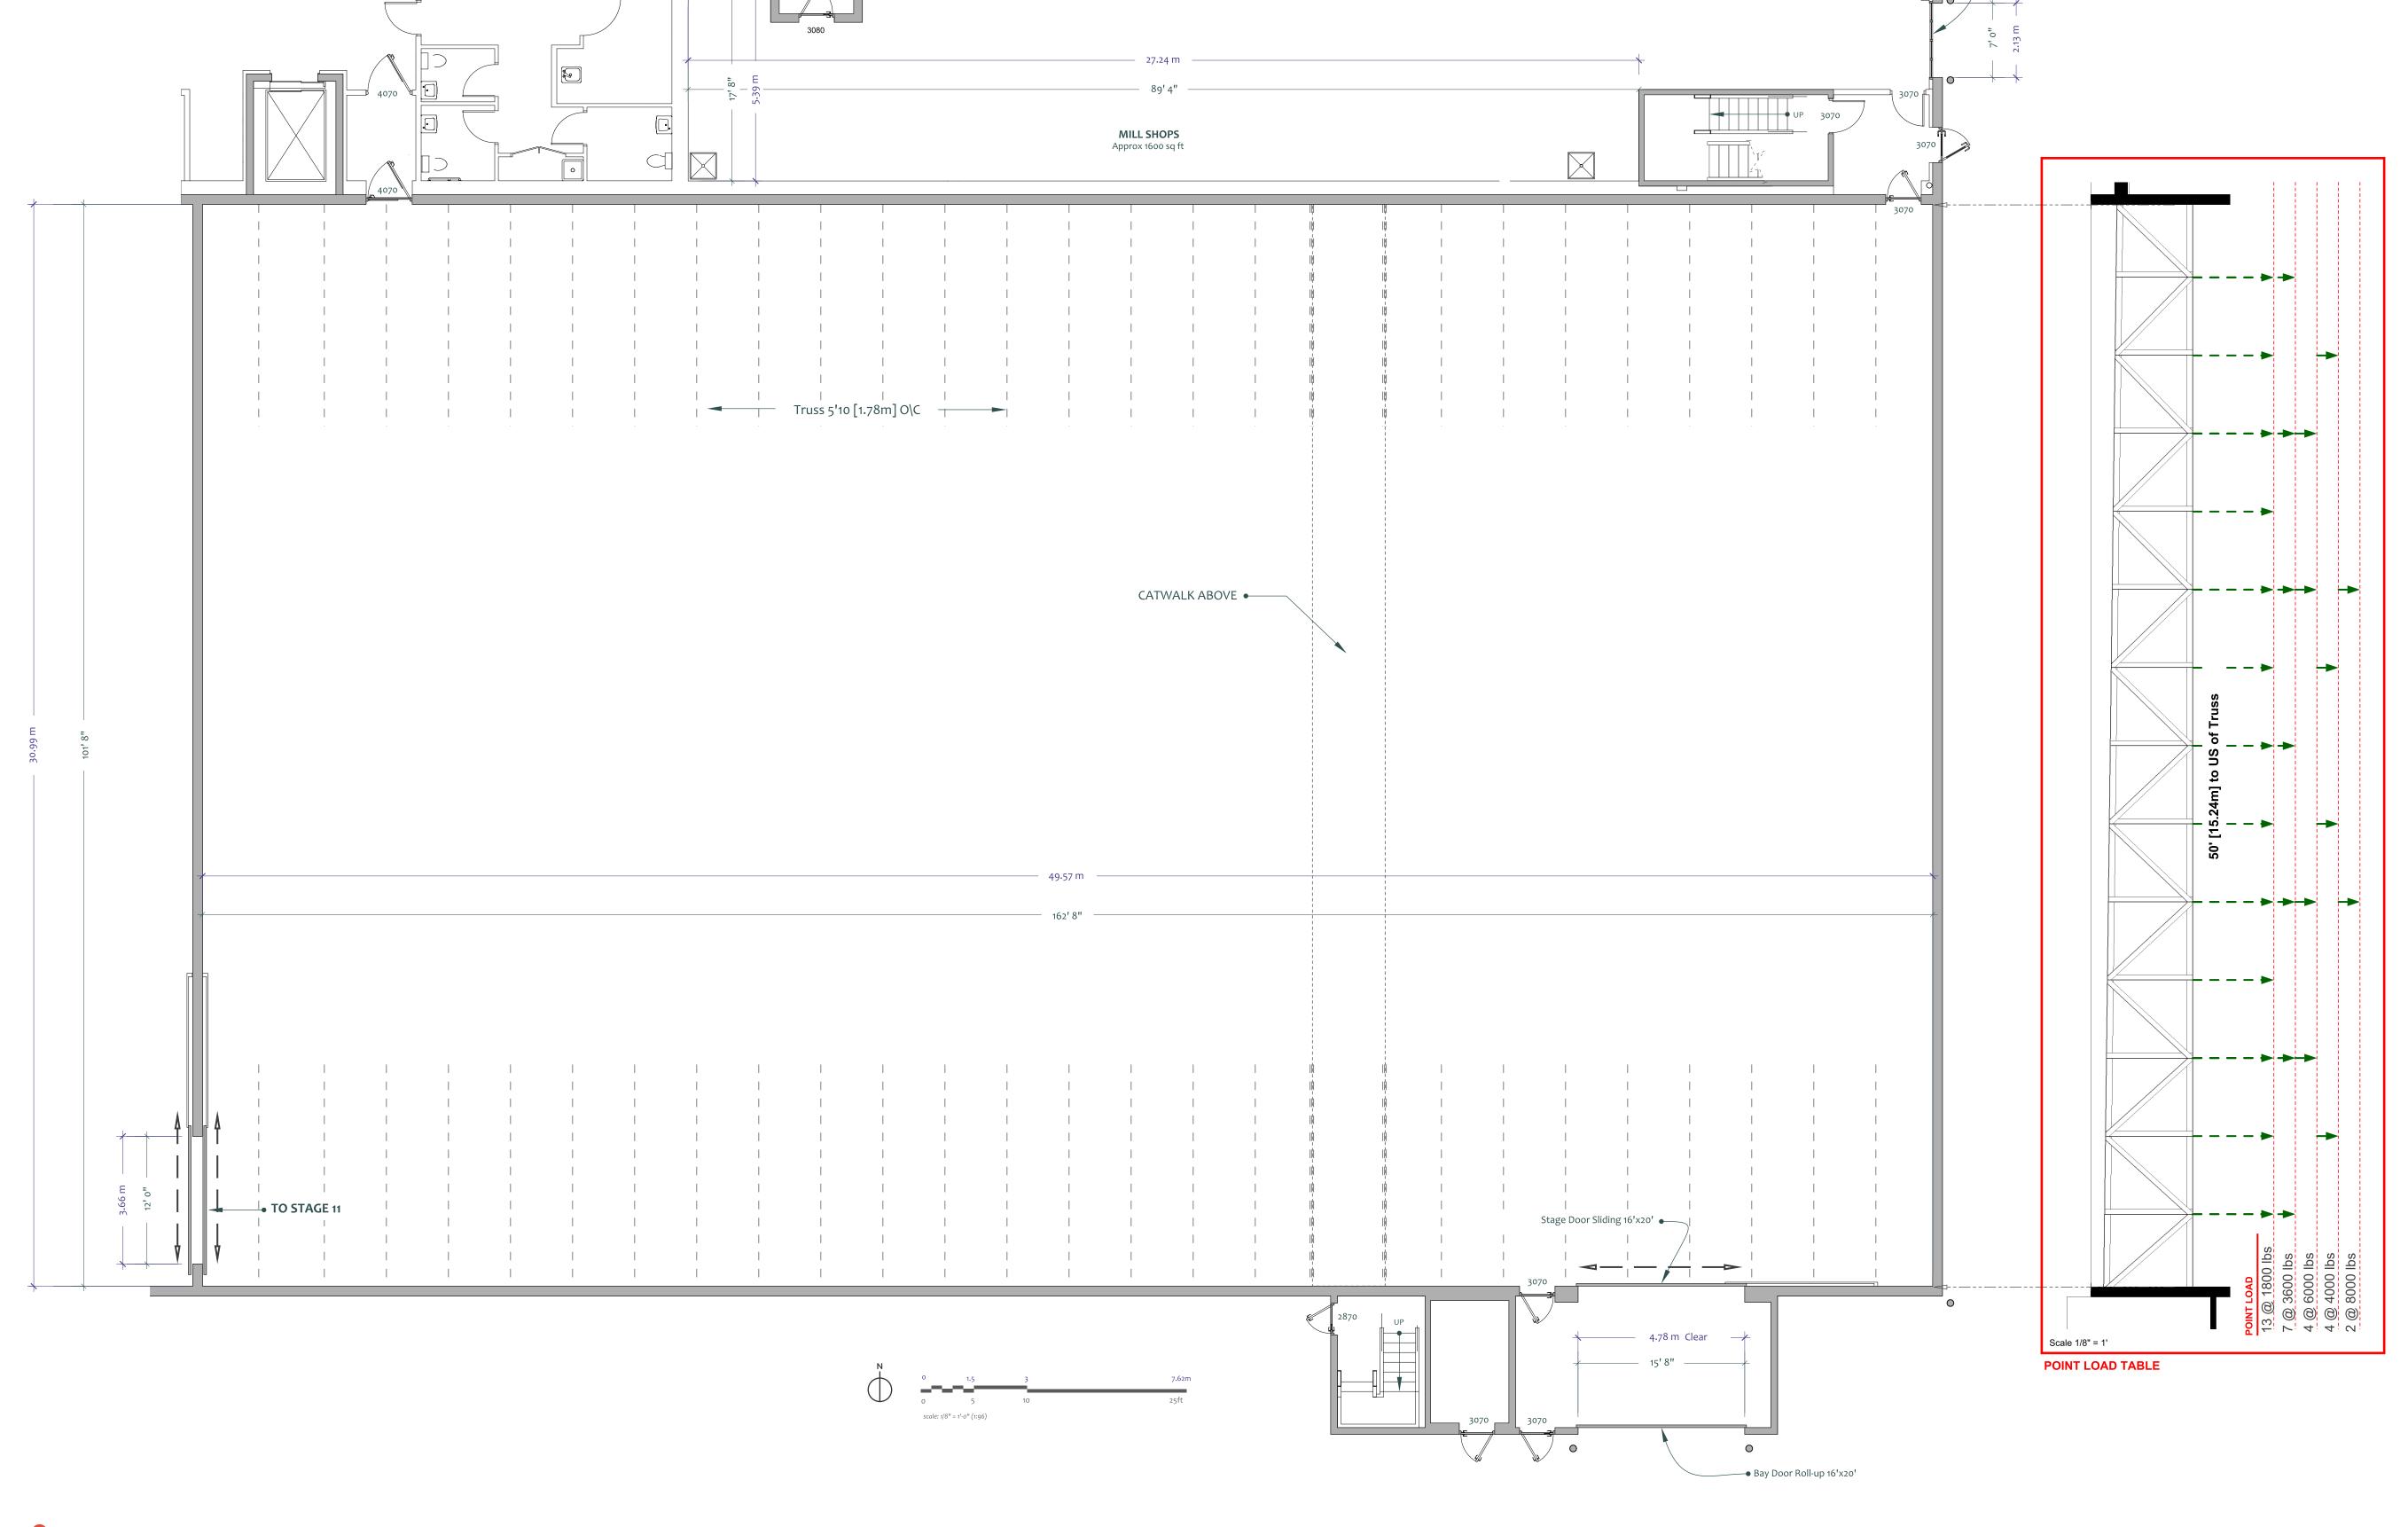

BRIDGE

info@bridgestudios.com


1-604-482-2000


Part of the Bridge Studios Group

Stage 12


North & East Elevations




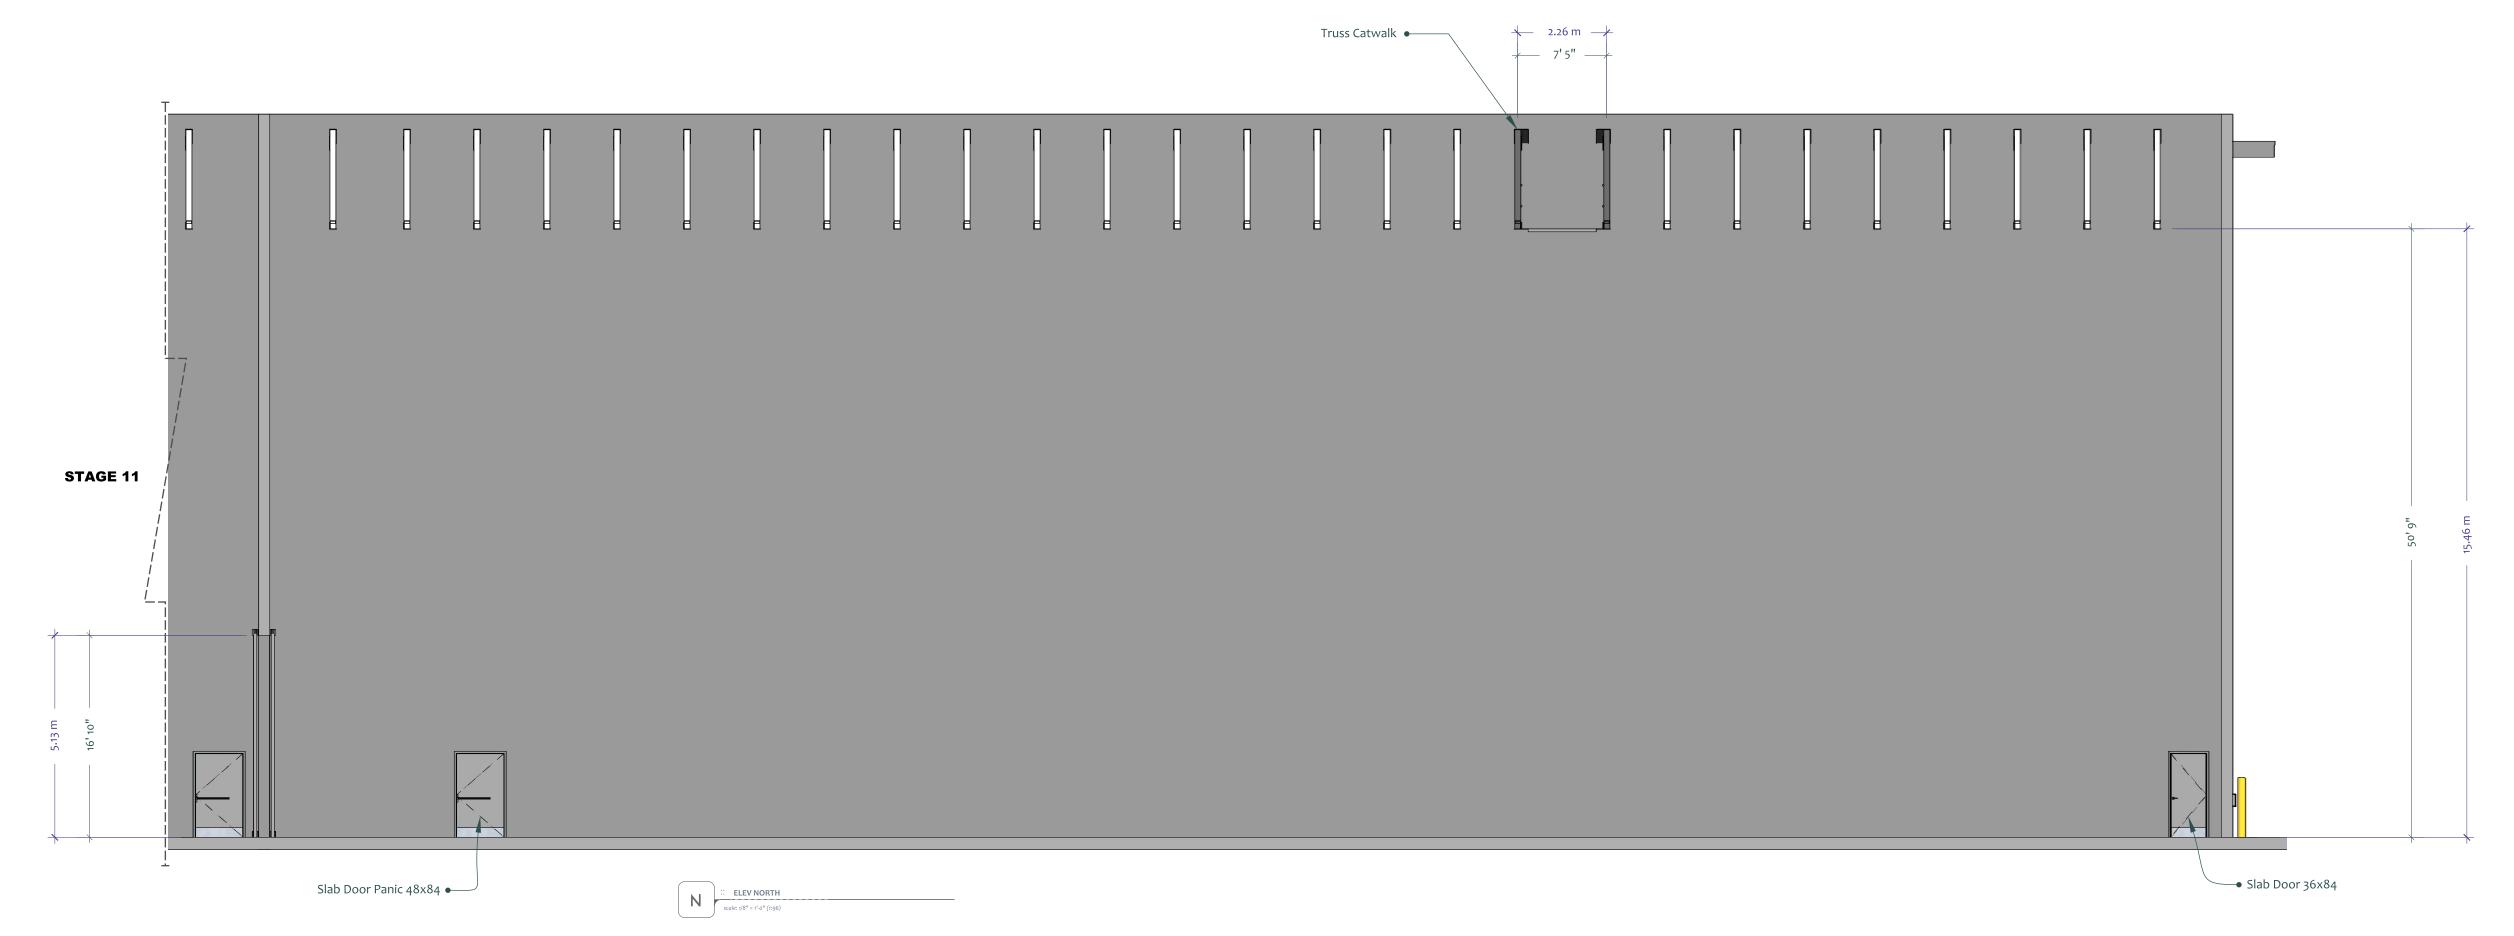

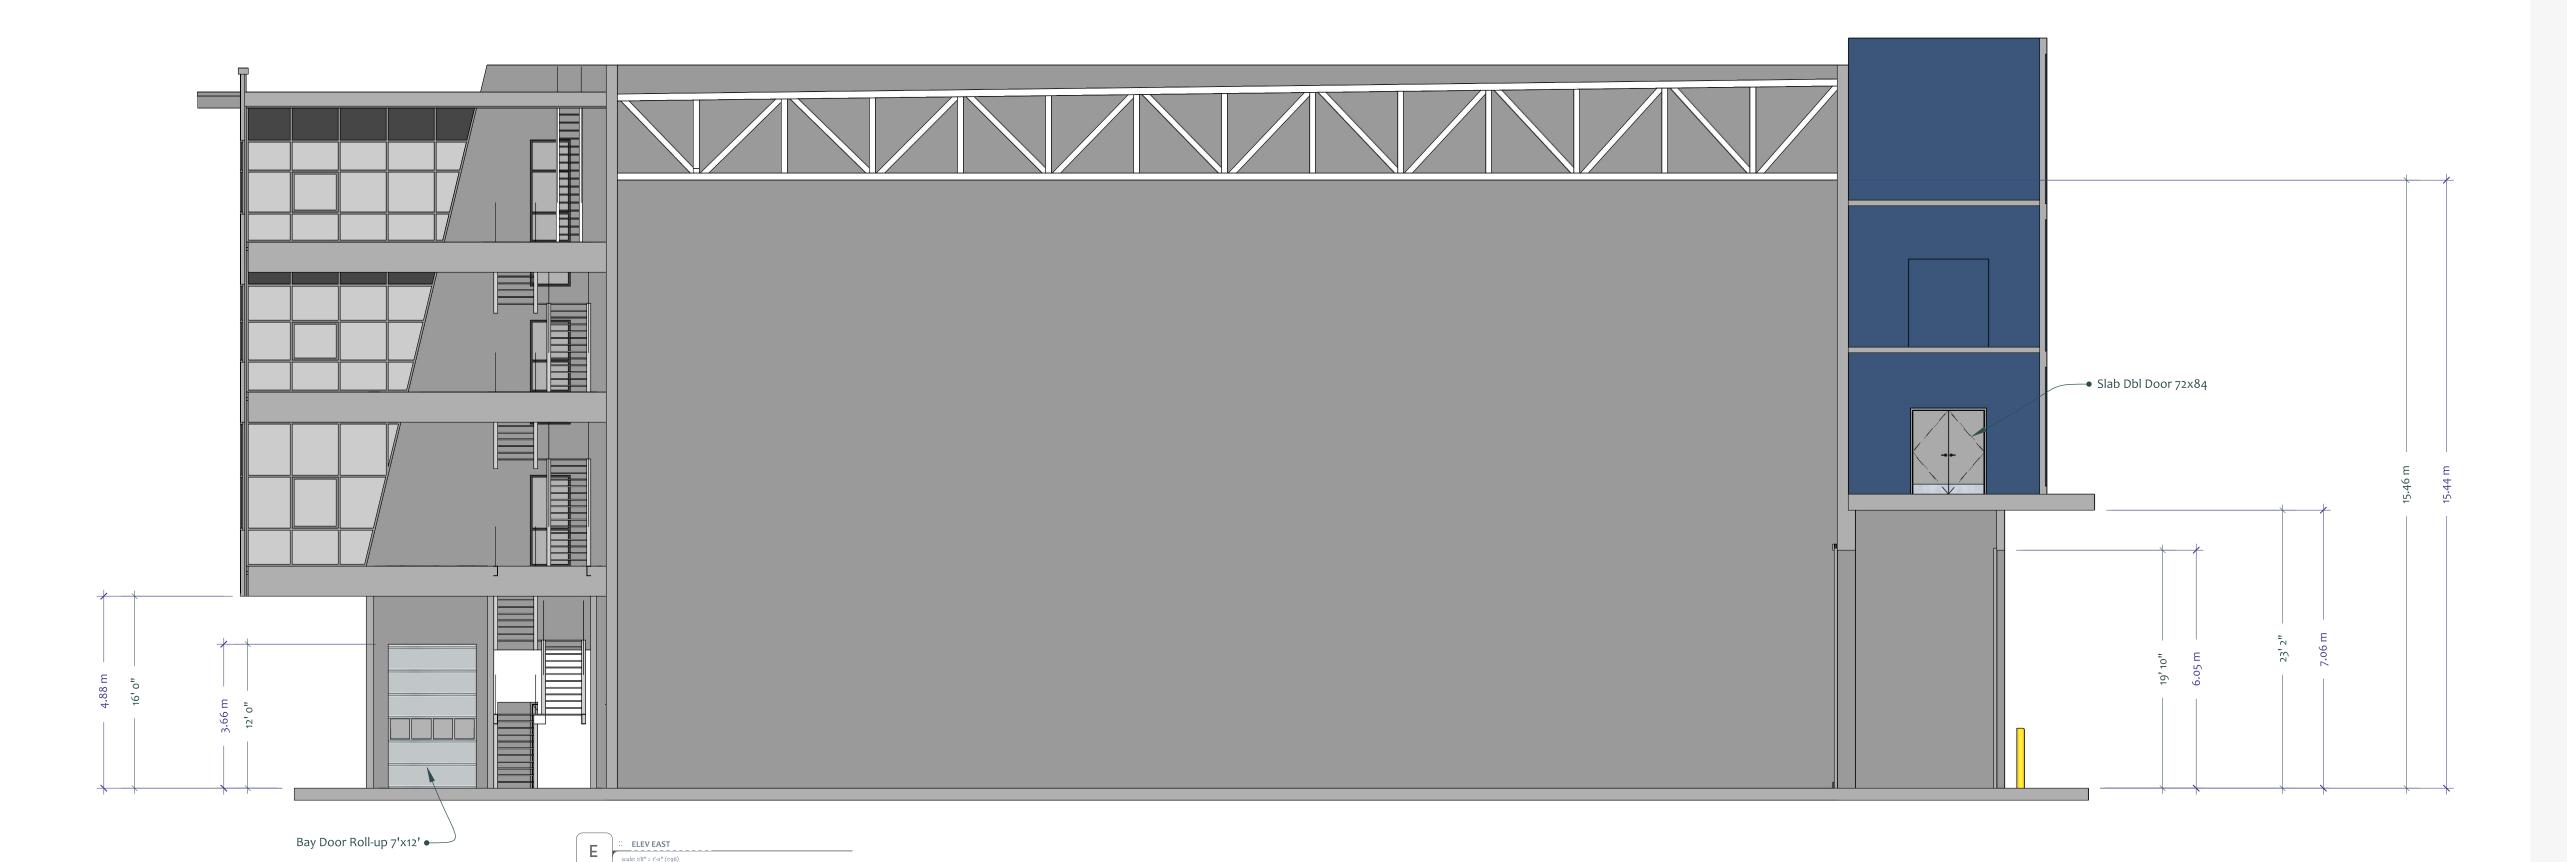

Site Legend

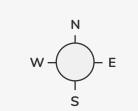

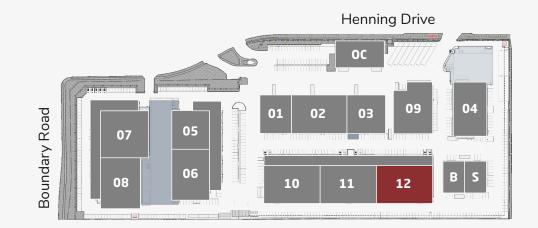

Features

- 17,000sf [1,580ms]
- SOUNDPROOF Interior has full acoustical paneling
- 16' x 20' LOADING DOORS
- 1600 amps 120/208V 3 phase 4 wire available
- 50' clear to underside of truss
- 35,000cfm exhaust fans
- HVAC to sound stage has 40 ton capacity
- Automatic demand controlled ventilation provided by C02 sensors for energy savings & variable frequency drive



info@bridgestudios.com

1-604-482-2000

Part of the Bridge Studios Group


Stage 12


South & West Elevations

Stage Door Sliding 16'x20'

• Slab Door 36x84



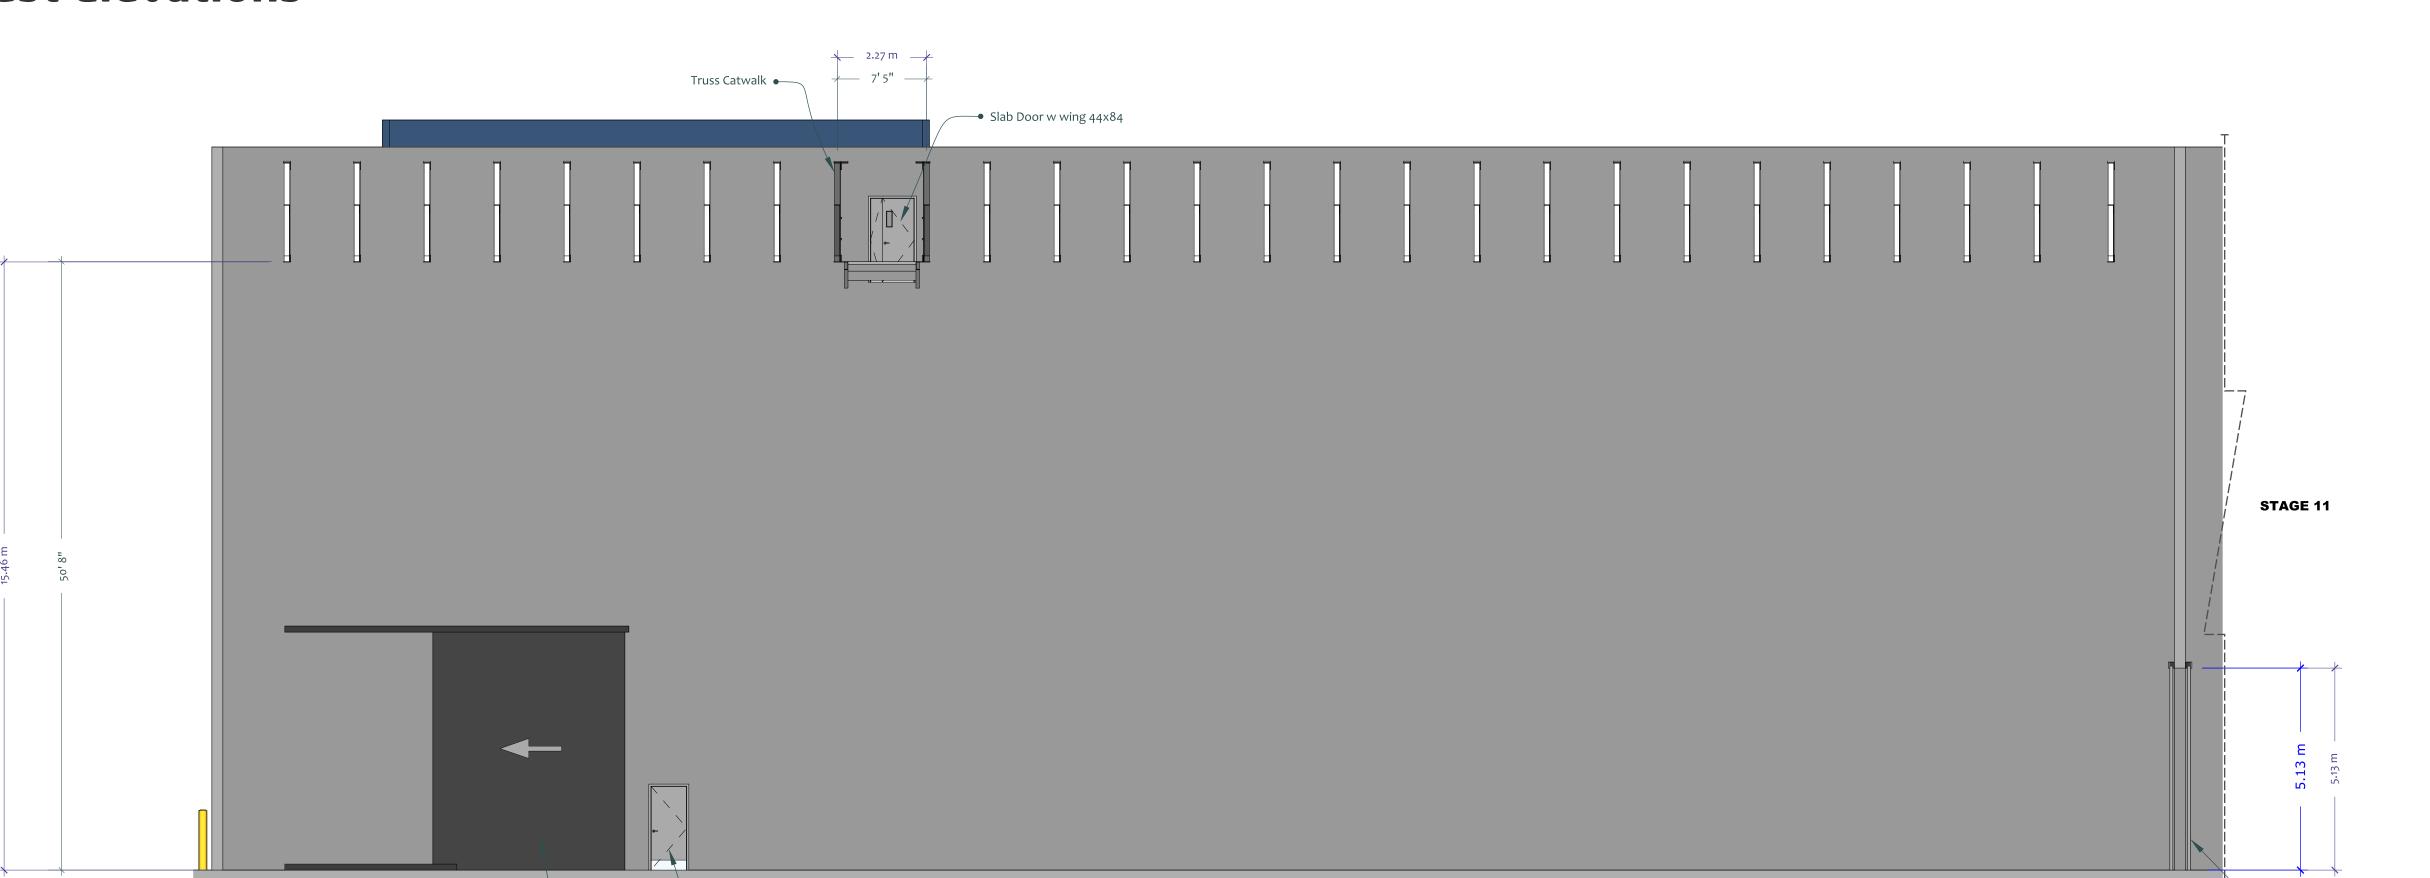


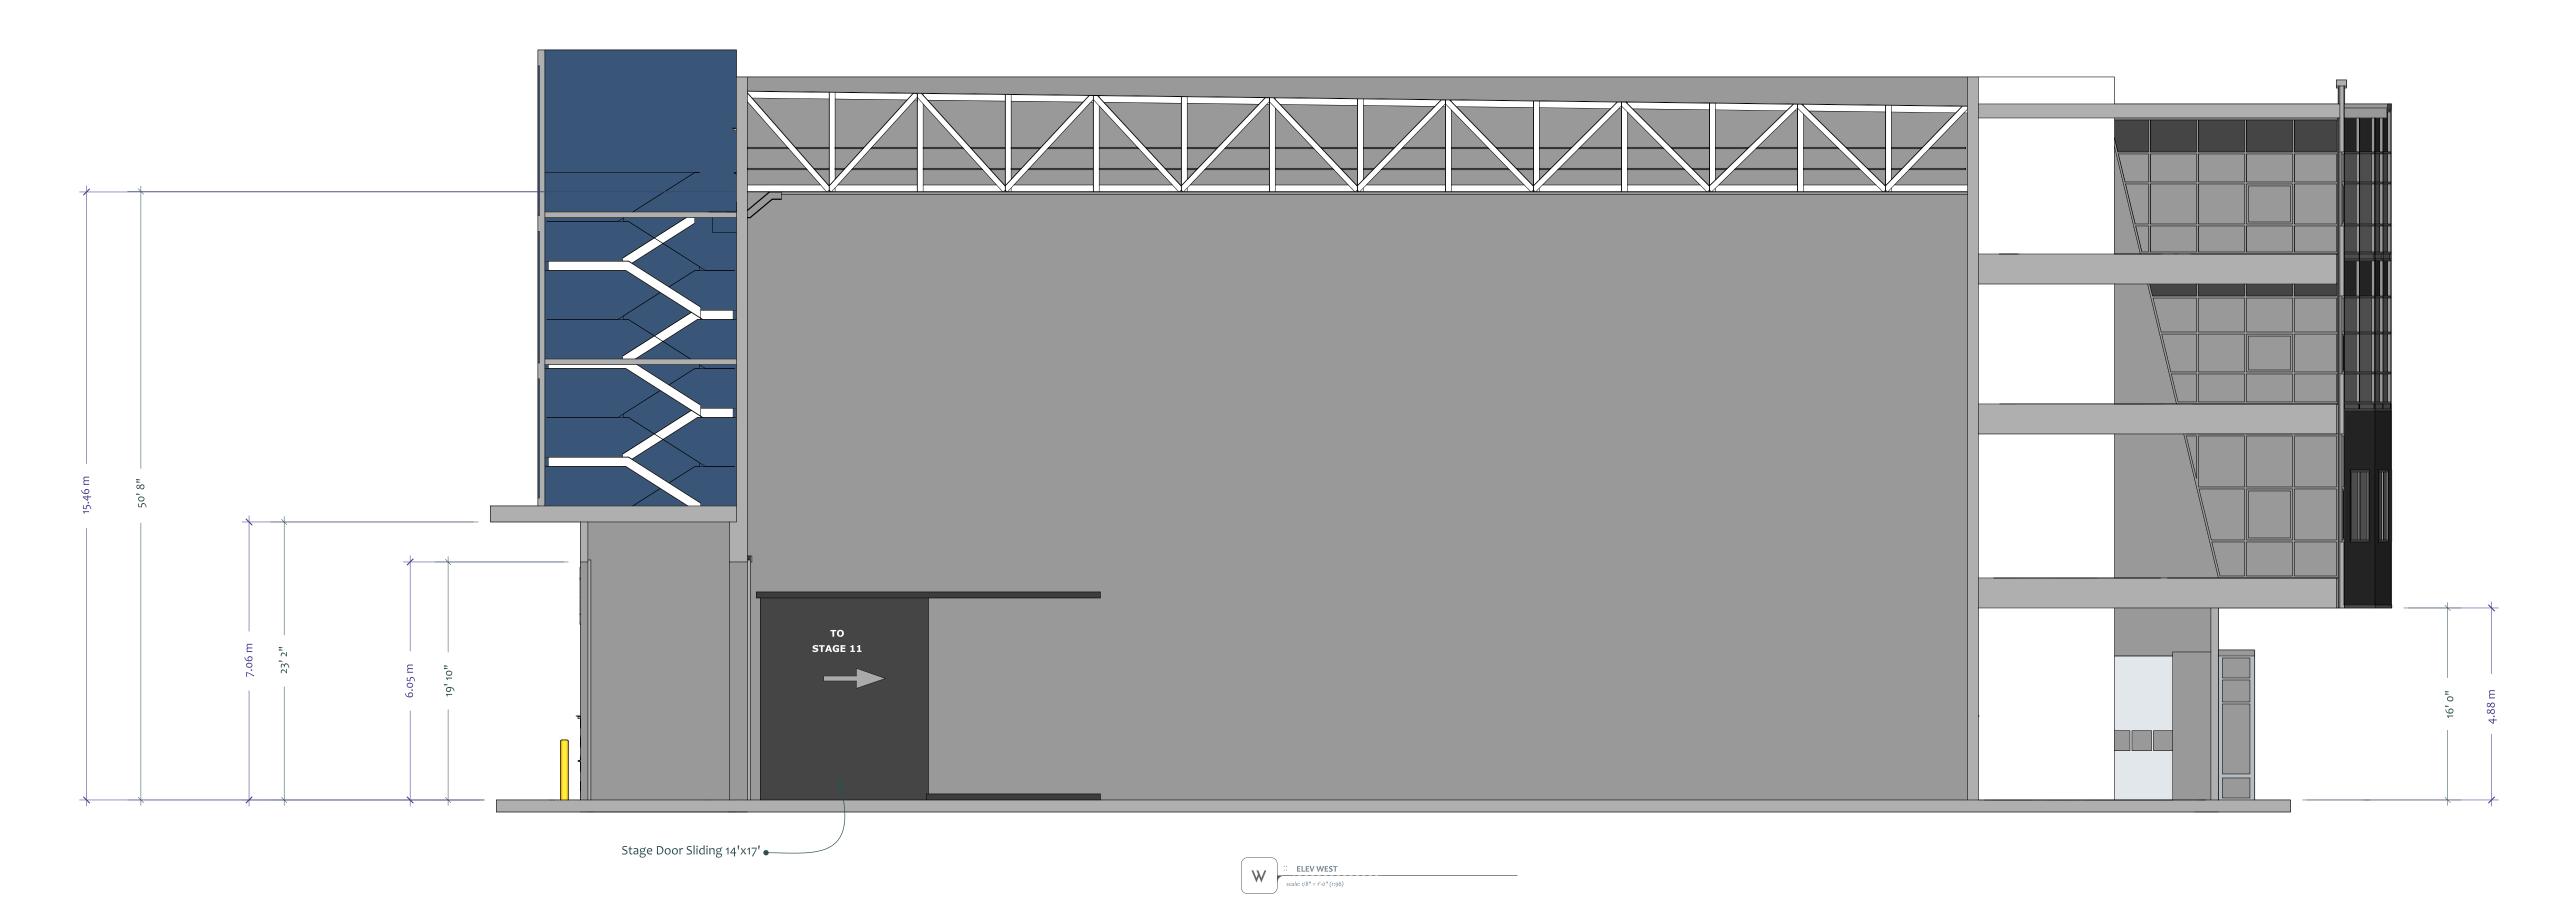


S :: ELEV SOUTH

scale: 1/8" = 1'-0" (1:96)

Site Legend

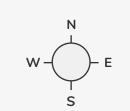

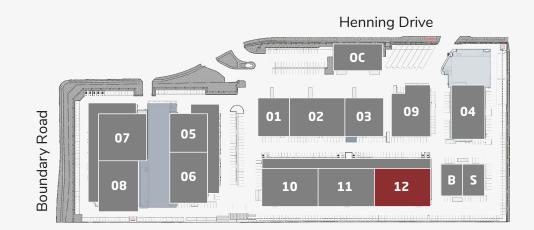

Features

- 17,000sf [1,580ms]
- SOUNDPROOF Interior has full acoustical paneling
- 16' x 20' LOADING DOORS
- 1600 amps 120/208V 3 phase 4 wire available
- 50' clear to underside of truss
- 35,000cfm exhaust fans

Stage Door Sliding 14'x17'

- HVAC to sound stage has 40 ton capacity
- Automatic demand controlled ventilation provided by C02 sensors for energy savings & variable frequency drive



info@bridgestudios.com

1-604-482-2000

Part of the Bridge Studios Group