




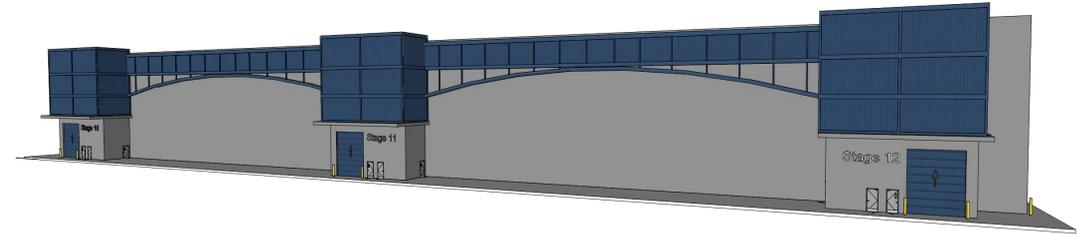

North face

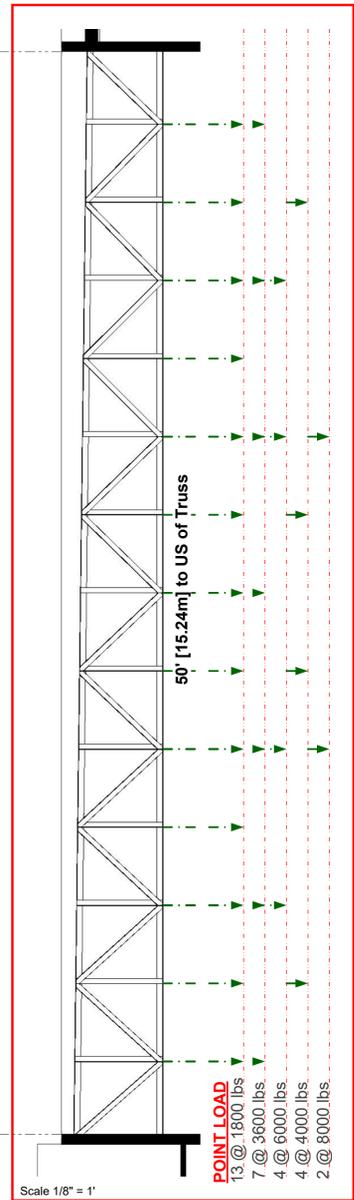


South face

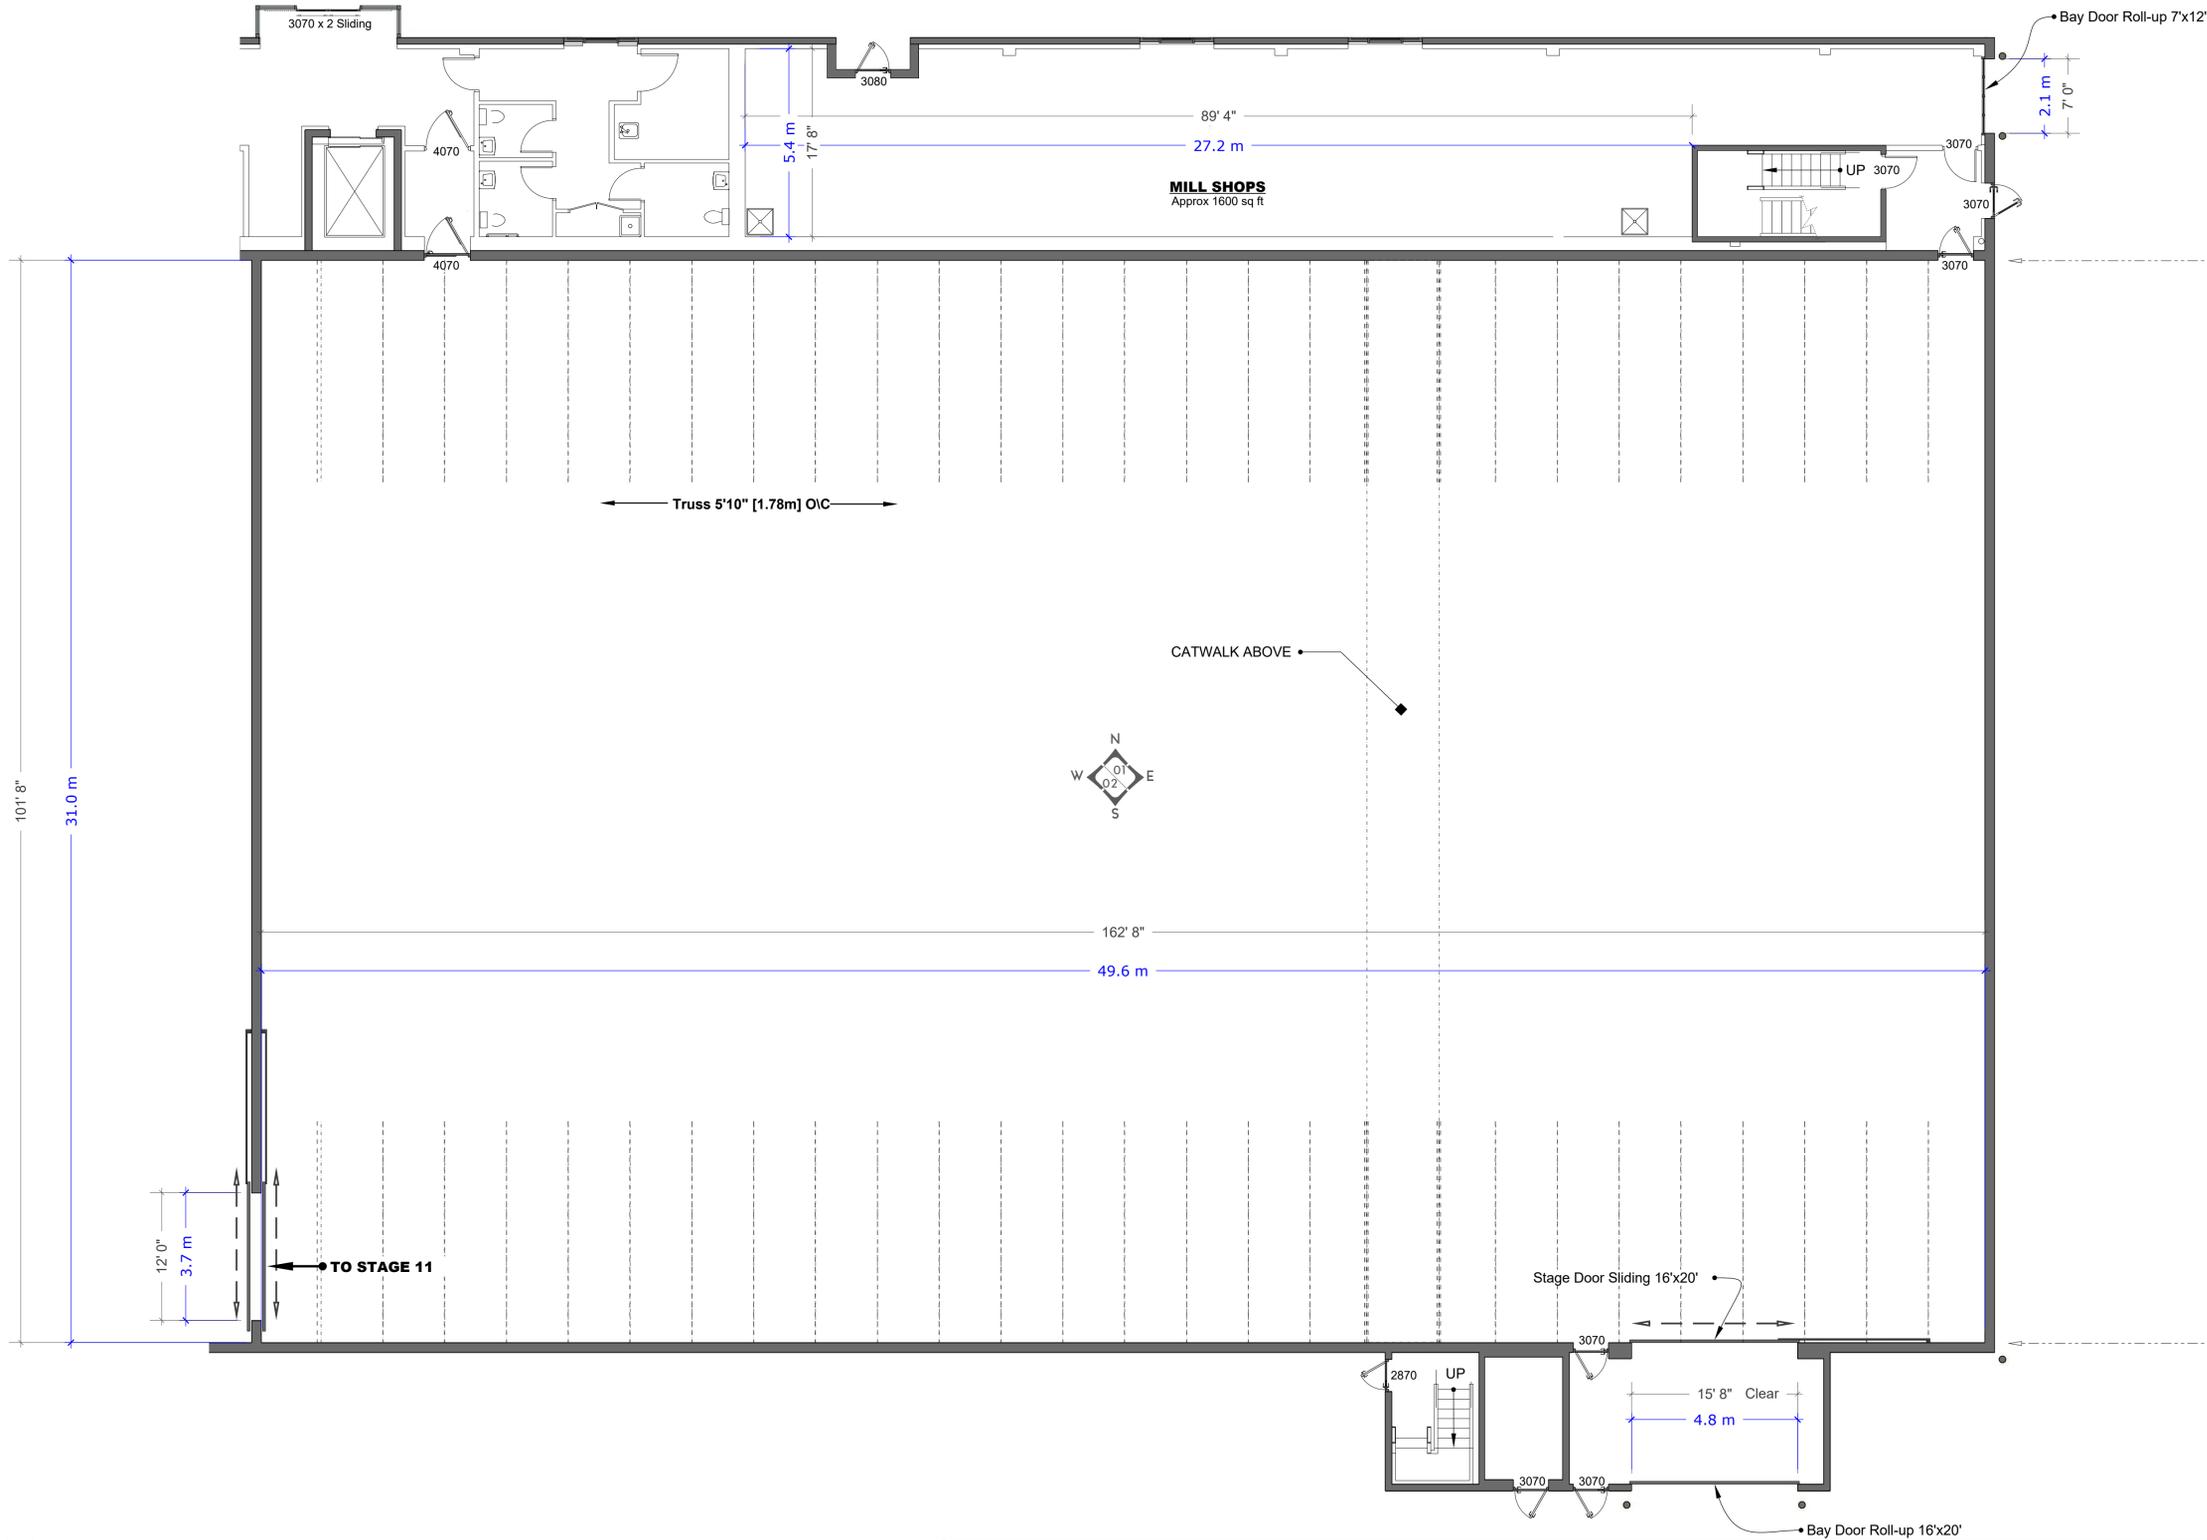

Scale 1/8" = 1'
POINT LOAD TABLE

S12 STAGE 12 - PLAN
scale: 1/8" = 1'

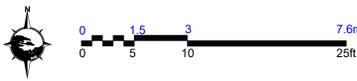

2400 BOUNDARY ROAD
BURNABY B.C. V5M3Z3
CANADA


T: 604.482.2000
F: 604.482.2007

SOUND STAGE: 12


FEATURES

- 17,000 sq. ft.
- SOUNDPROOF - Interior has full acoustical paneling
- 16' LOADING DOORS
- 1600 amps 120/208V 3 phase 4 wire available
- 50' to underside of trusses
- 35,000cfm exhaust fans
- HVAC to sound stage has 40 ton capacity
- Automatic demand controlled ventilation provided by CO2 sensors for energy savings & variable frequency drive


SITE LEGEND

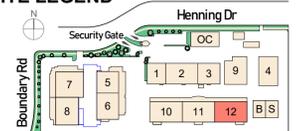

To Scale when Printed on Arch D [36x24] paper

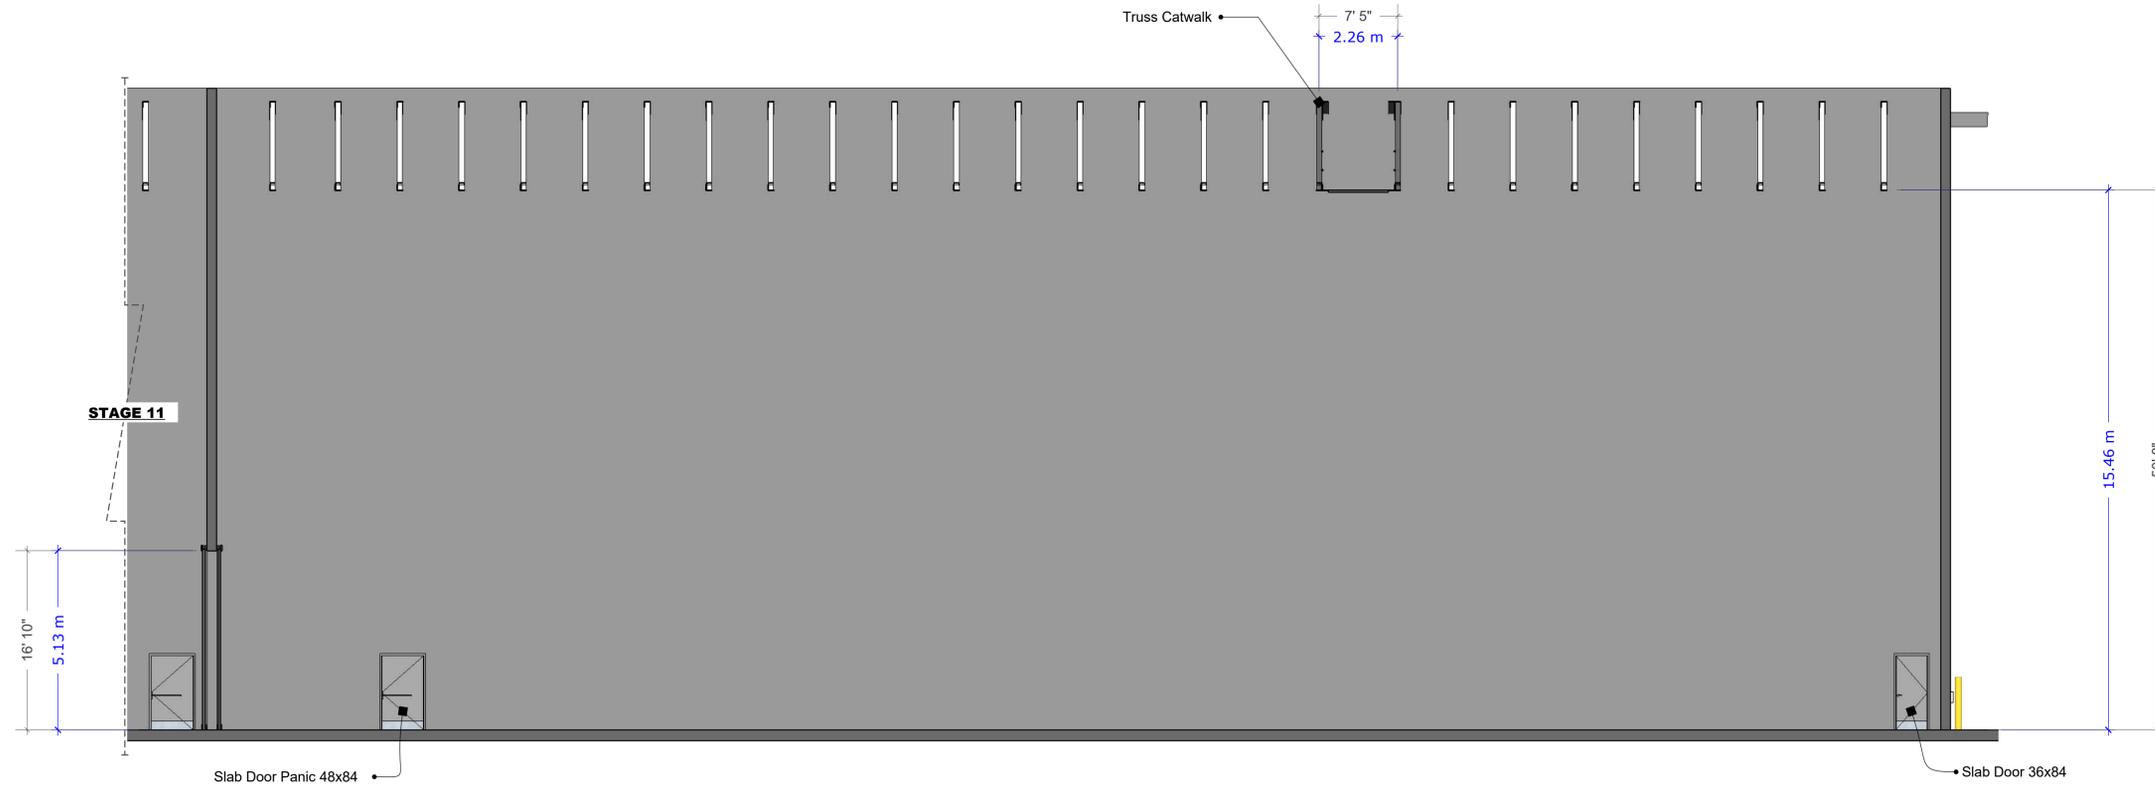

N ELEV NORTH
scale: 1/8" = 1' [1:24]

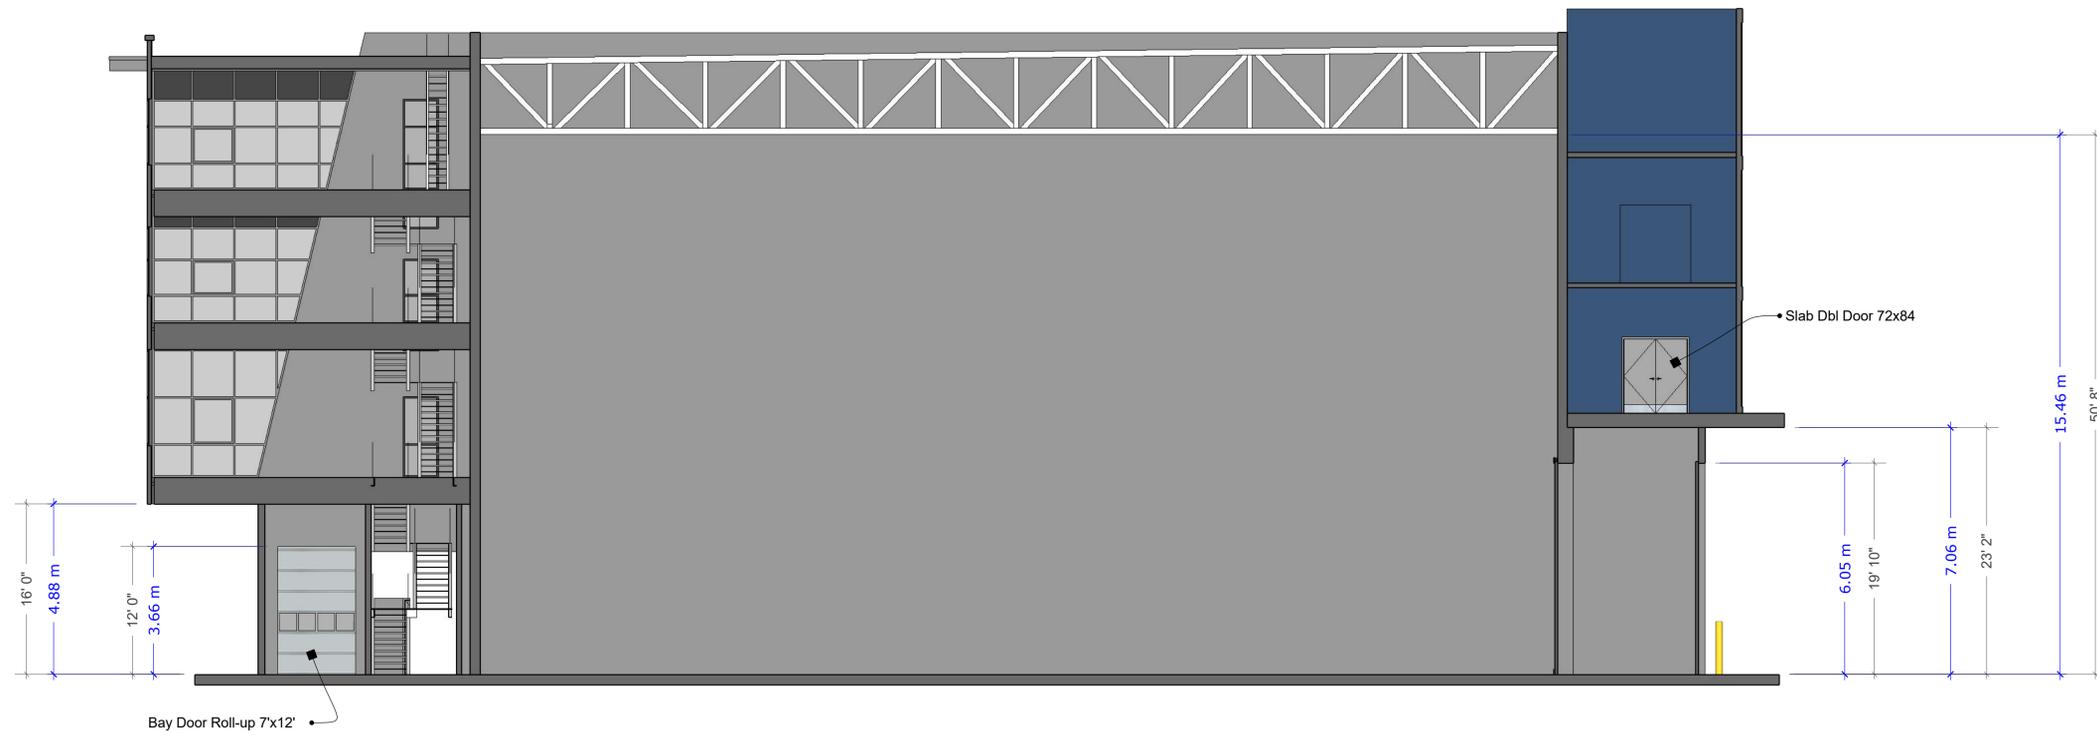


E ELEV EAST
scale: 1/8" = 1' [1:24]




2400 BOUNDARY ROAD
BURNABY B.C. V5M3Z3
CANADA
T: 604.482.2000
F: 604.482.2007


SOUND STAGE: 12

- FEATURES**
- +17,000 sq. ft.
 - +SOUNDPROOF - Interior has full acoustical paneling
 - +16' LOADING DOORS
 - +1600 amps 120/208V 3 phase 4 wire available
 - +50' to underside of trusses
 - +35,000cfm exhaust fans
 - +HVAC to sound stage has 40 ton capacity
 - +Automatic demand controlled ventilation provided by CO2 sensors for energy savings & variable frequency drive

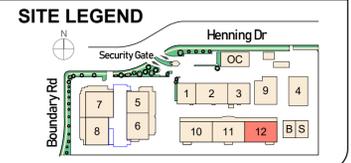

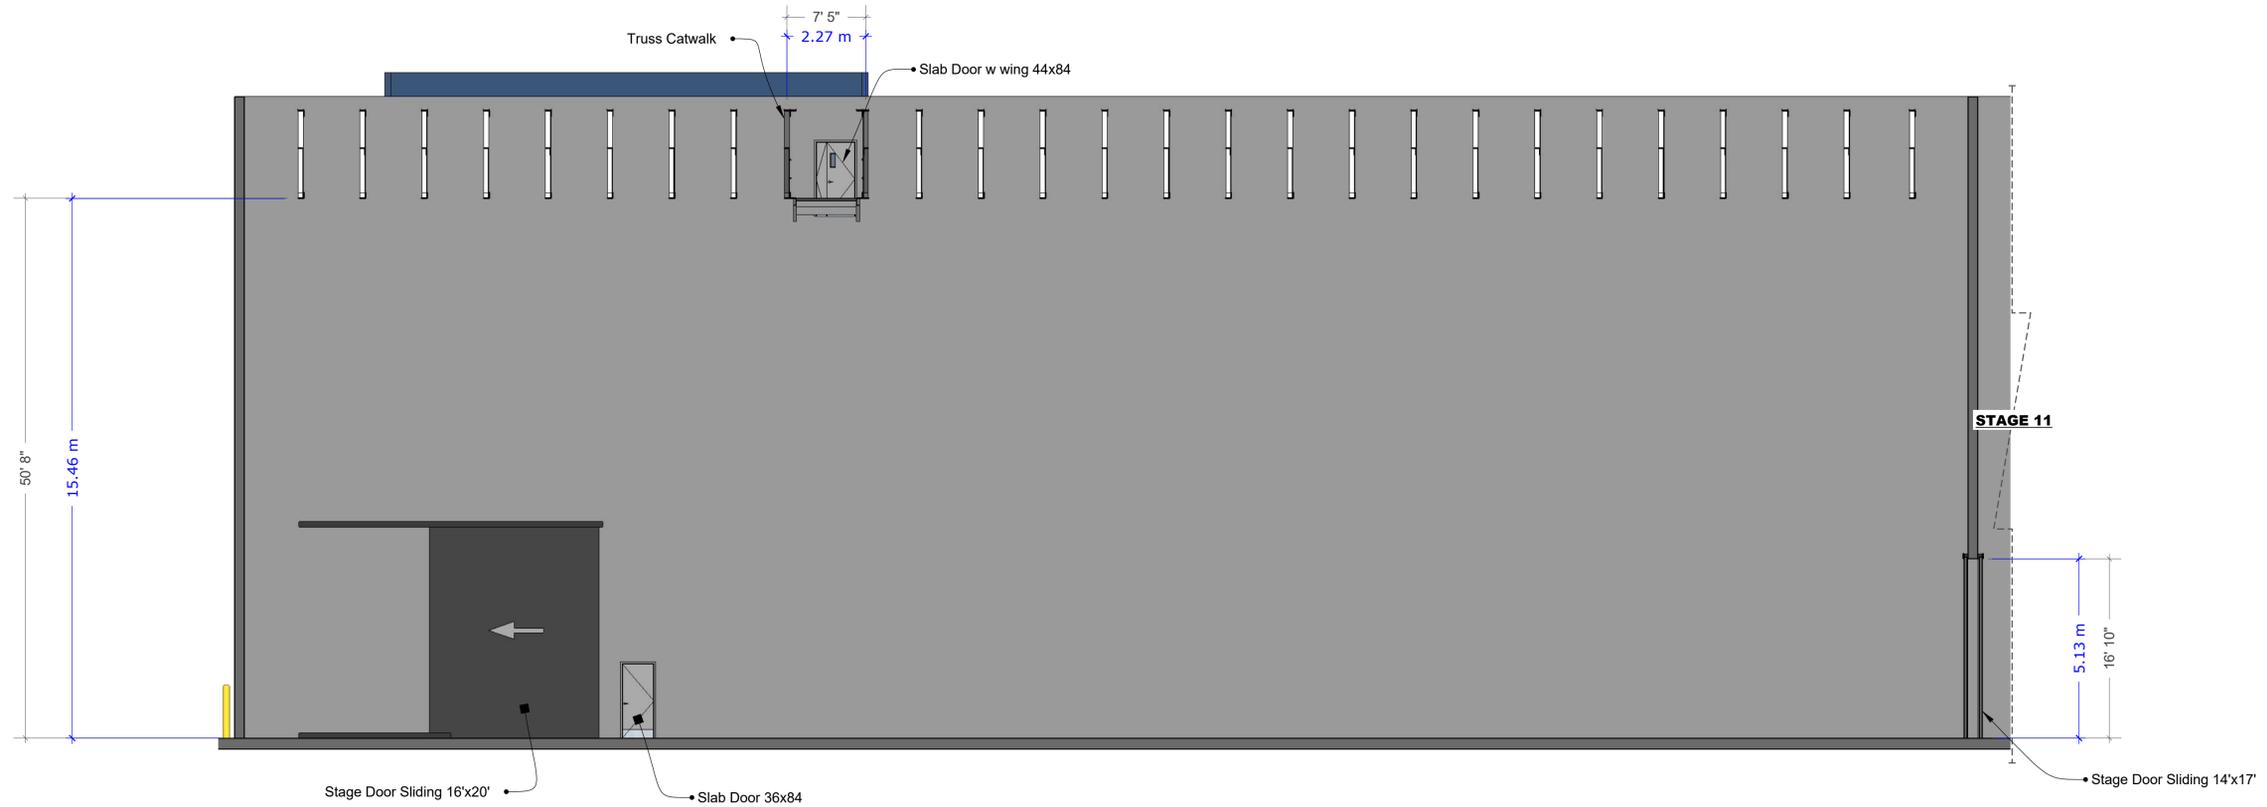

S ELEV SOUTH
scale: 1/8" = 1'-0" [1:24]

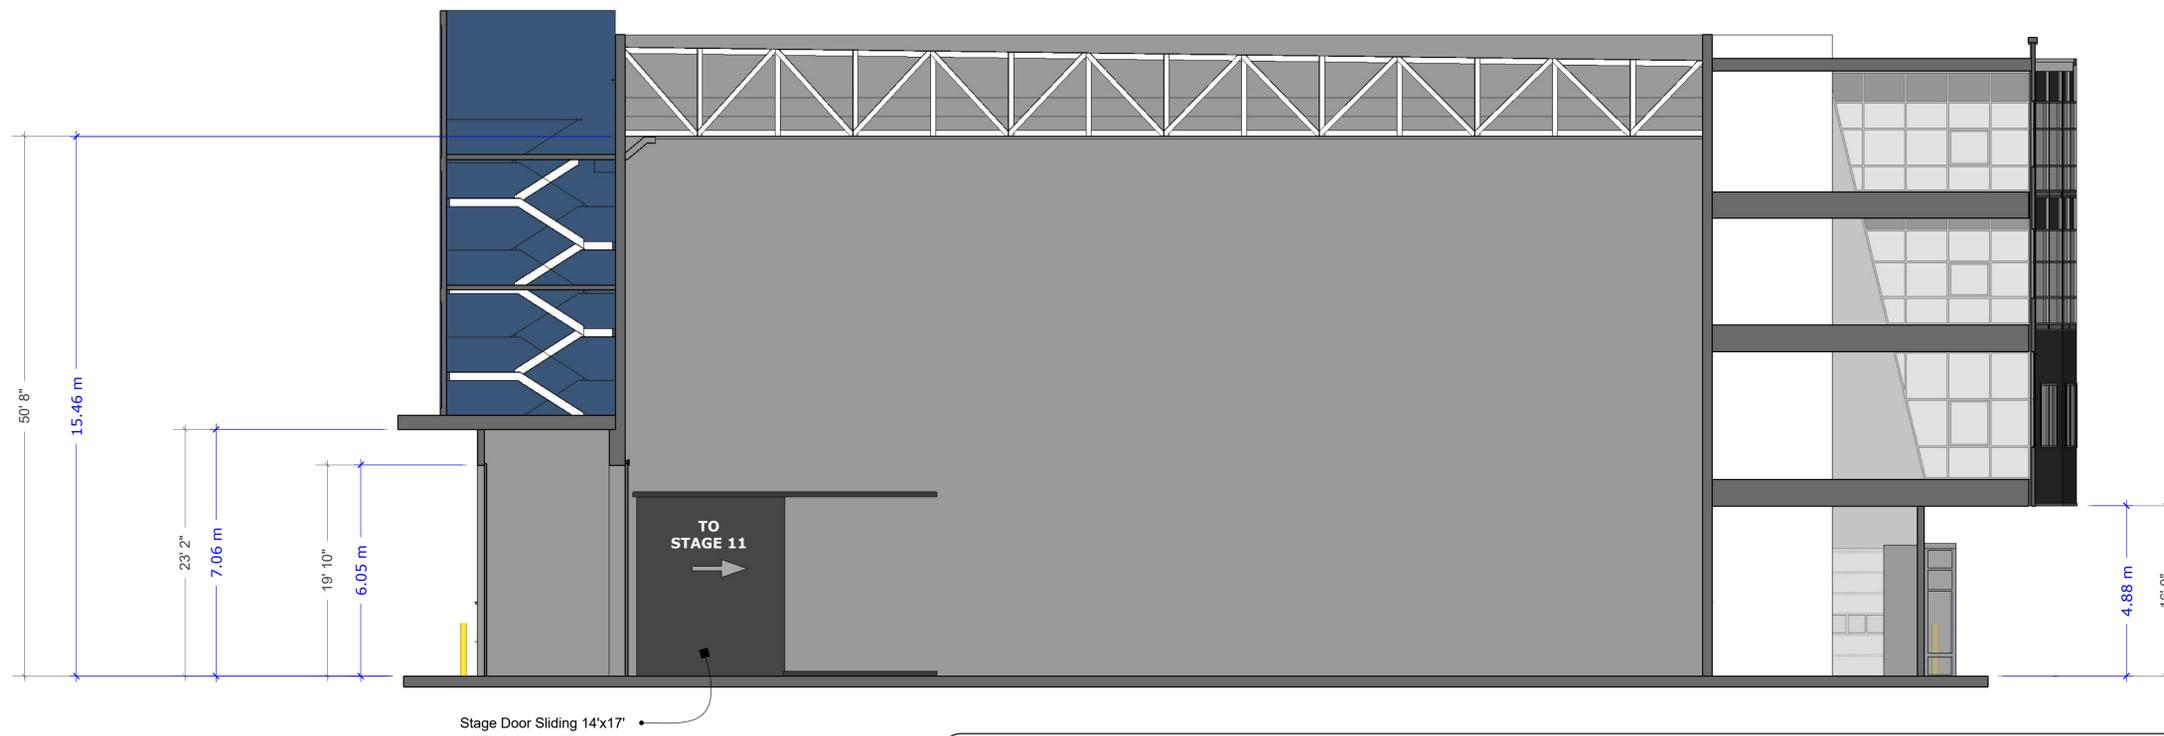

W ELEV WEST
scale: 1/8" = 1'-0" [1:24]



2400 BOUNDARY ROAD
BURNABY B.C. V5M3Z3
CANADA

T: 604.482.2000
F: 604.482.2007

SOUND STAGE: 12

FEATURES

- +17,000 sq. ft.
- +SOUNDPROOF - Interior has full acoustical paneling
- +16' LOADING DOORS
- +1600 amps 120/208V 3 phase 4 wire available
- +50' to underside of trusses
- +35,000cfm exhaust fans
- +HVAC to sound stage has 40 ton capacity
- +Automatic demand controlled ventilation provided by CO2 sensors for energy savings & variable frequency drive

SITE LEGEND

